


**DIAGRAM A**

Scale 1:1250

1142  
M3140

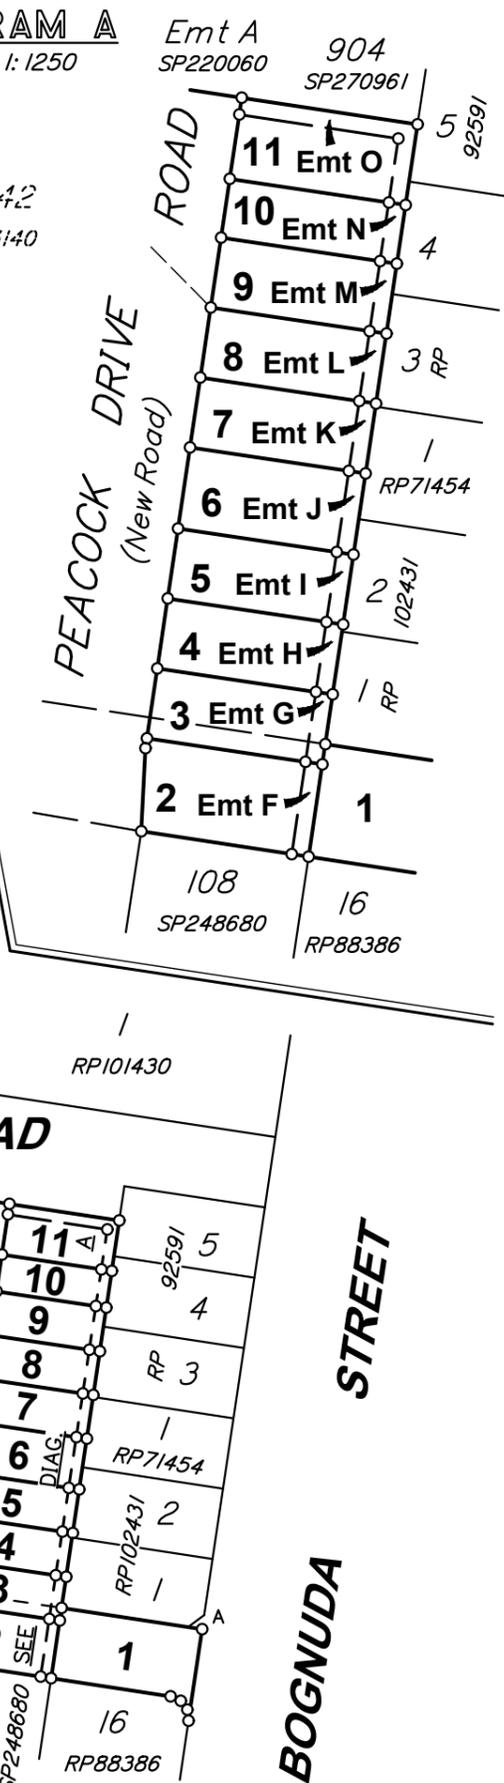


*For Details of Lots 1-11, See Sheet 3.*

*For Details of Lots 12-20 & 901, See Sheet 4.*

*For Details of Lots 21-34 & 902, See Sheet 5.*

Area of New Road

6329 m<sup>2</sup>

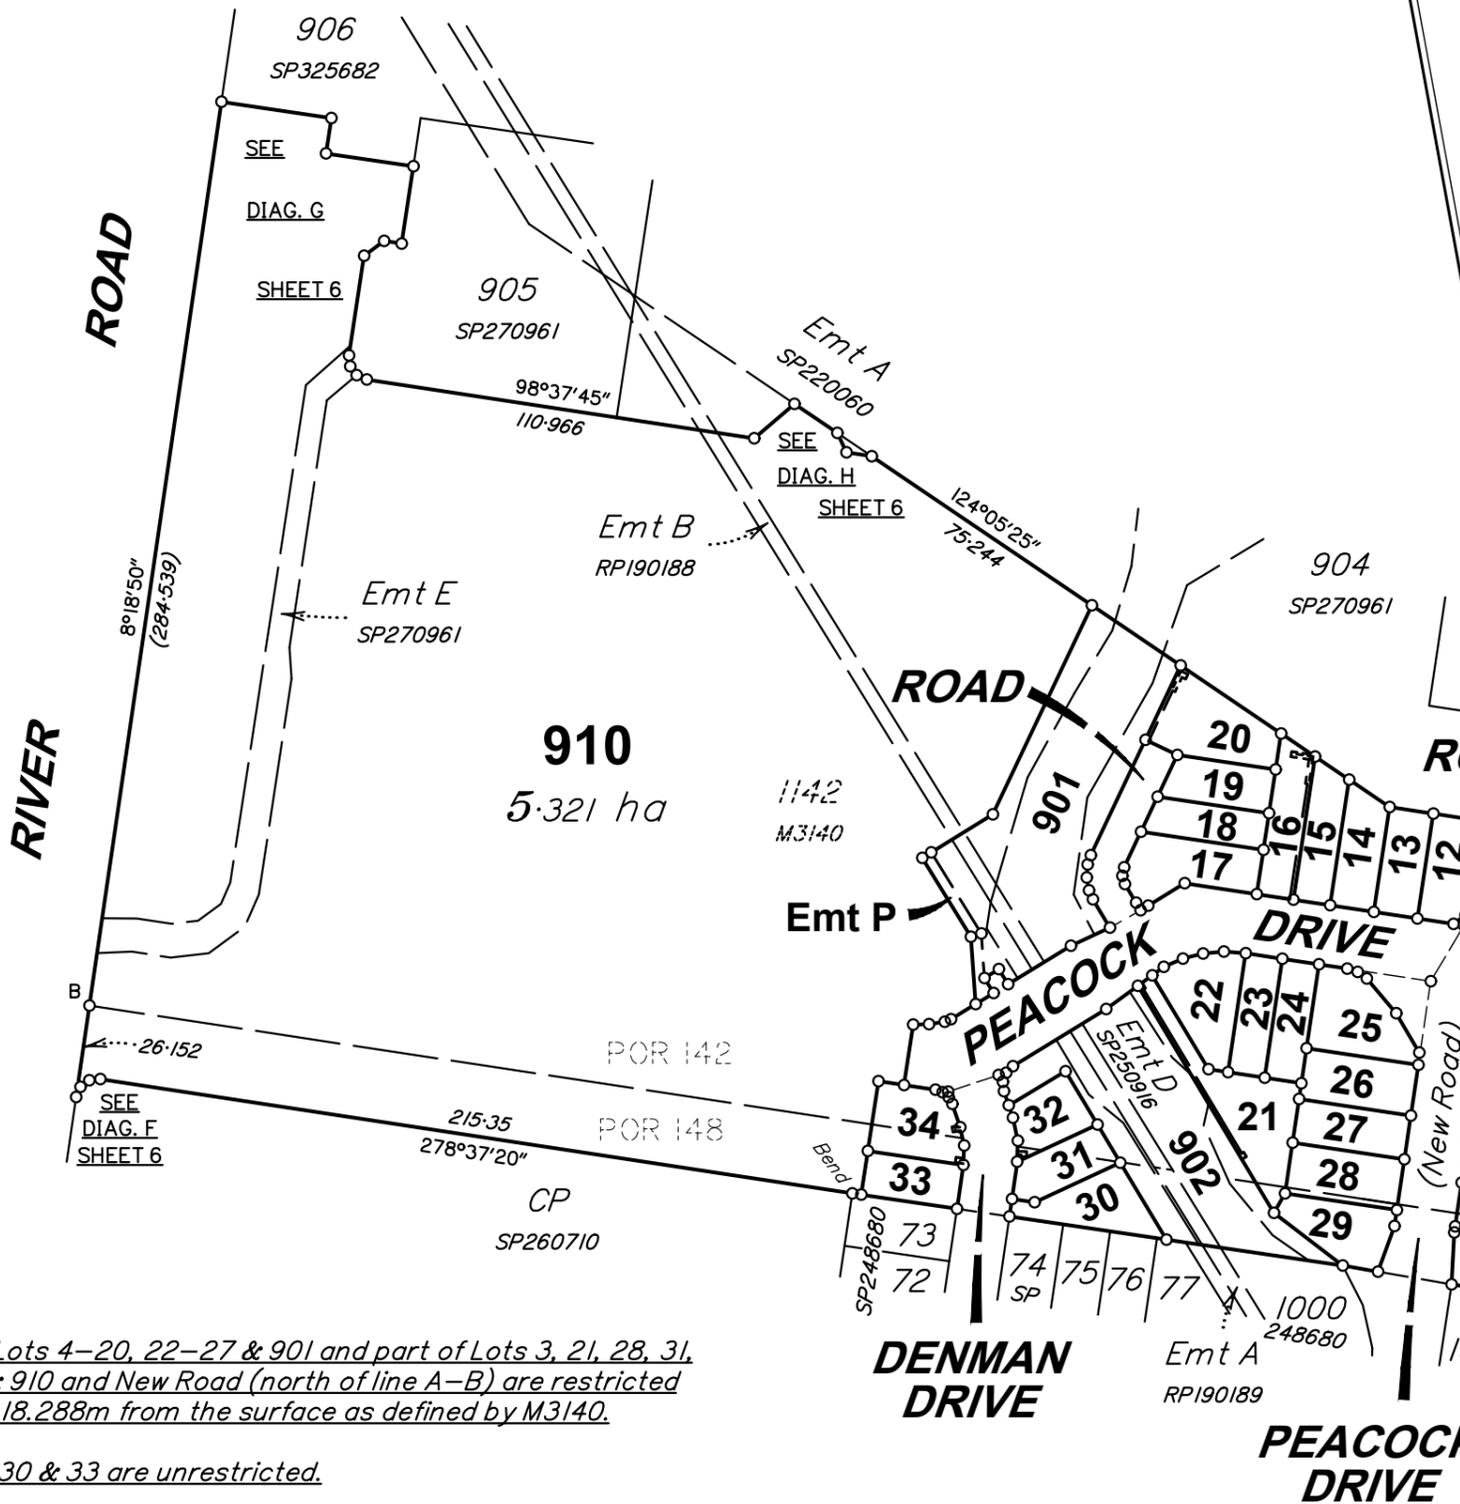

The whole of Lots 4-20, 22-27 & 901 and part of Lots 3, 21, 28, 31, 32, 34, 902 & 910 and New Road (north of line A-B) are restricted to a depth of 18.288m from the surface as defined by M3140.

Lots 1, 2, 29, 30 & 33 are unrestricted.



**BENNETT + BENNETT**  
Prepared by B.B.H Pty Ltd  
Cadastral Surveyor trading as Bennett and Bennett Group.  
www.bennettandbennett.com.au

**NOTE!**

This is a disclosure plan (standard format) and the final plan may be subject to change. The proposed lots have not been defined on site, and B.B.H. Pty Ltd Cadastral Surveyor accepts no responsibility for any amendments to location, areas, or shape that may occur during the development process. This plan has been prepared for the purpose of identifying the approximate location and size of registrable interests, and has been derived from information supplied by others. Lot areas may vary by up to 2.0%. This note is an integral part of this plan and no part of the plan may be reproduced without this note.



Disclosure Plan of Lots 1, 2, 29, 30 & 33, 3-28 (Restricted), 31 (Restricted), 32 (Restricted) & 910 (Restricted) and Emt F in Lot 2, Emts G-O in Lots 3-11 (Restricted) Respectively, Emt P in Lot 901 (Restricted) Emt Q in Lot 16 (Restricted), Emt R in Lot 20 (Restricted), Emt S in Lot 21 (Restricted), Emt T in Lot 32 (Restricted) and Emts U & V in Lot 34 (Restricted)

Canncelling Lot 900 (Restricted) on SP270961

LOCAL GOVERNMENT:  
**IPSWICH CITY COUNCIL**

LOCALITY:  
**BUNDAMBA**

Meridian: MGA Zone 56 wide SP250916

Survey Records: No

Scale: 1:2000  
Format: STANDARD

DRAFT SP357820

**WARNING : Folded or Mutilated Plans will not be accepted.  
Plans may be rolled.  
Information may not be placed in the outer margins.**

(Dealing No.)

4. Lodged by

(Include address, phone number, reference, and Lodger Code)

I. Existing		Created		
Title Reference	Description	New Lots	Road	Secondary Interests

**SHEET 2 IS  
INTENTIONALLY  
BLANK**

**6. Building Format Plans only.**

I certify that :  
 \* As far as it is practical to determine, no part of the building shown on this plan encroaches onto adjoining lots or road;  
 \* Part of the building shown on this plan encroaches onto adjoining \* lots and road

.....  
 Cadastral Surveyor/Director\* Date  
 \*delete words not required

**7. Lodgement Fees :**

Survey Deposit		
Lodgement		
.....New Titles		
Photocopy		
Postage		
<b>TOTAL</b>		

Lots	Orig


2. Orig Grant Allocation :

3. References :  
 Dept File :  
 Local Govt :  
 Surveyor : 211296

5. Passed & Endorsed :

By: B.B.H. PTY LTD ACN 010 427 531  
 Date :  
 Signed :  
 Designation : Cadastral Surveyor

8. Insert Plan Number **DRAFT SP357820**

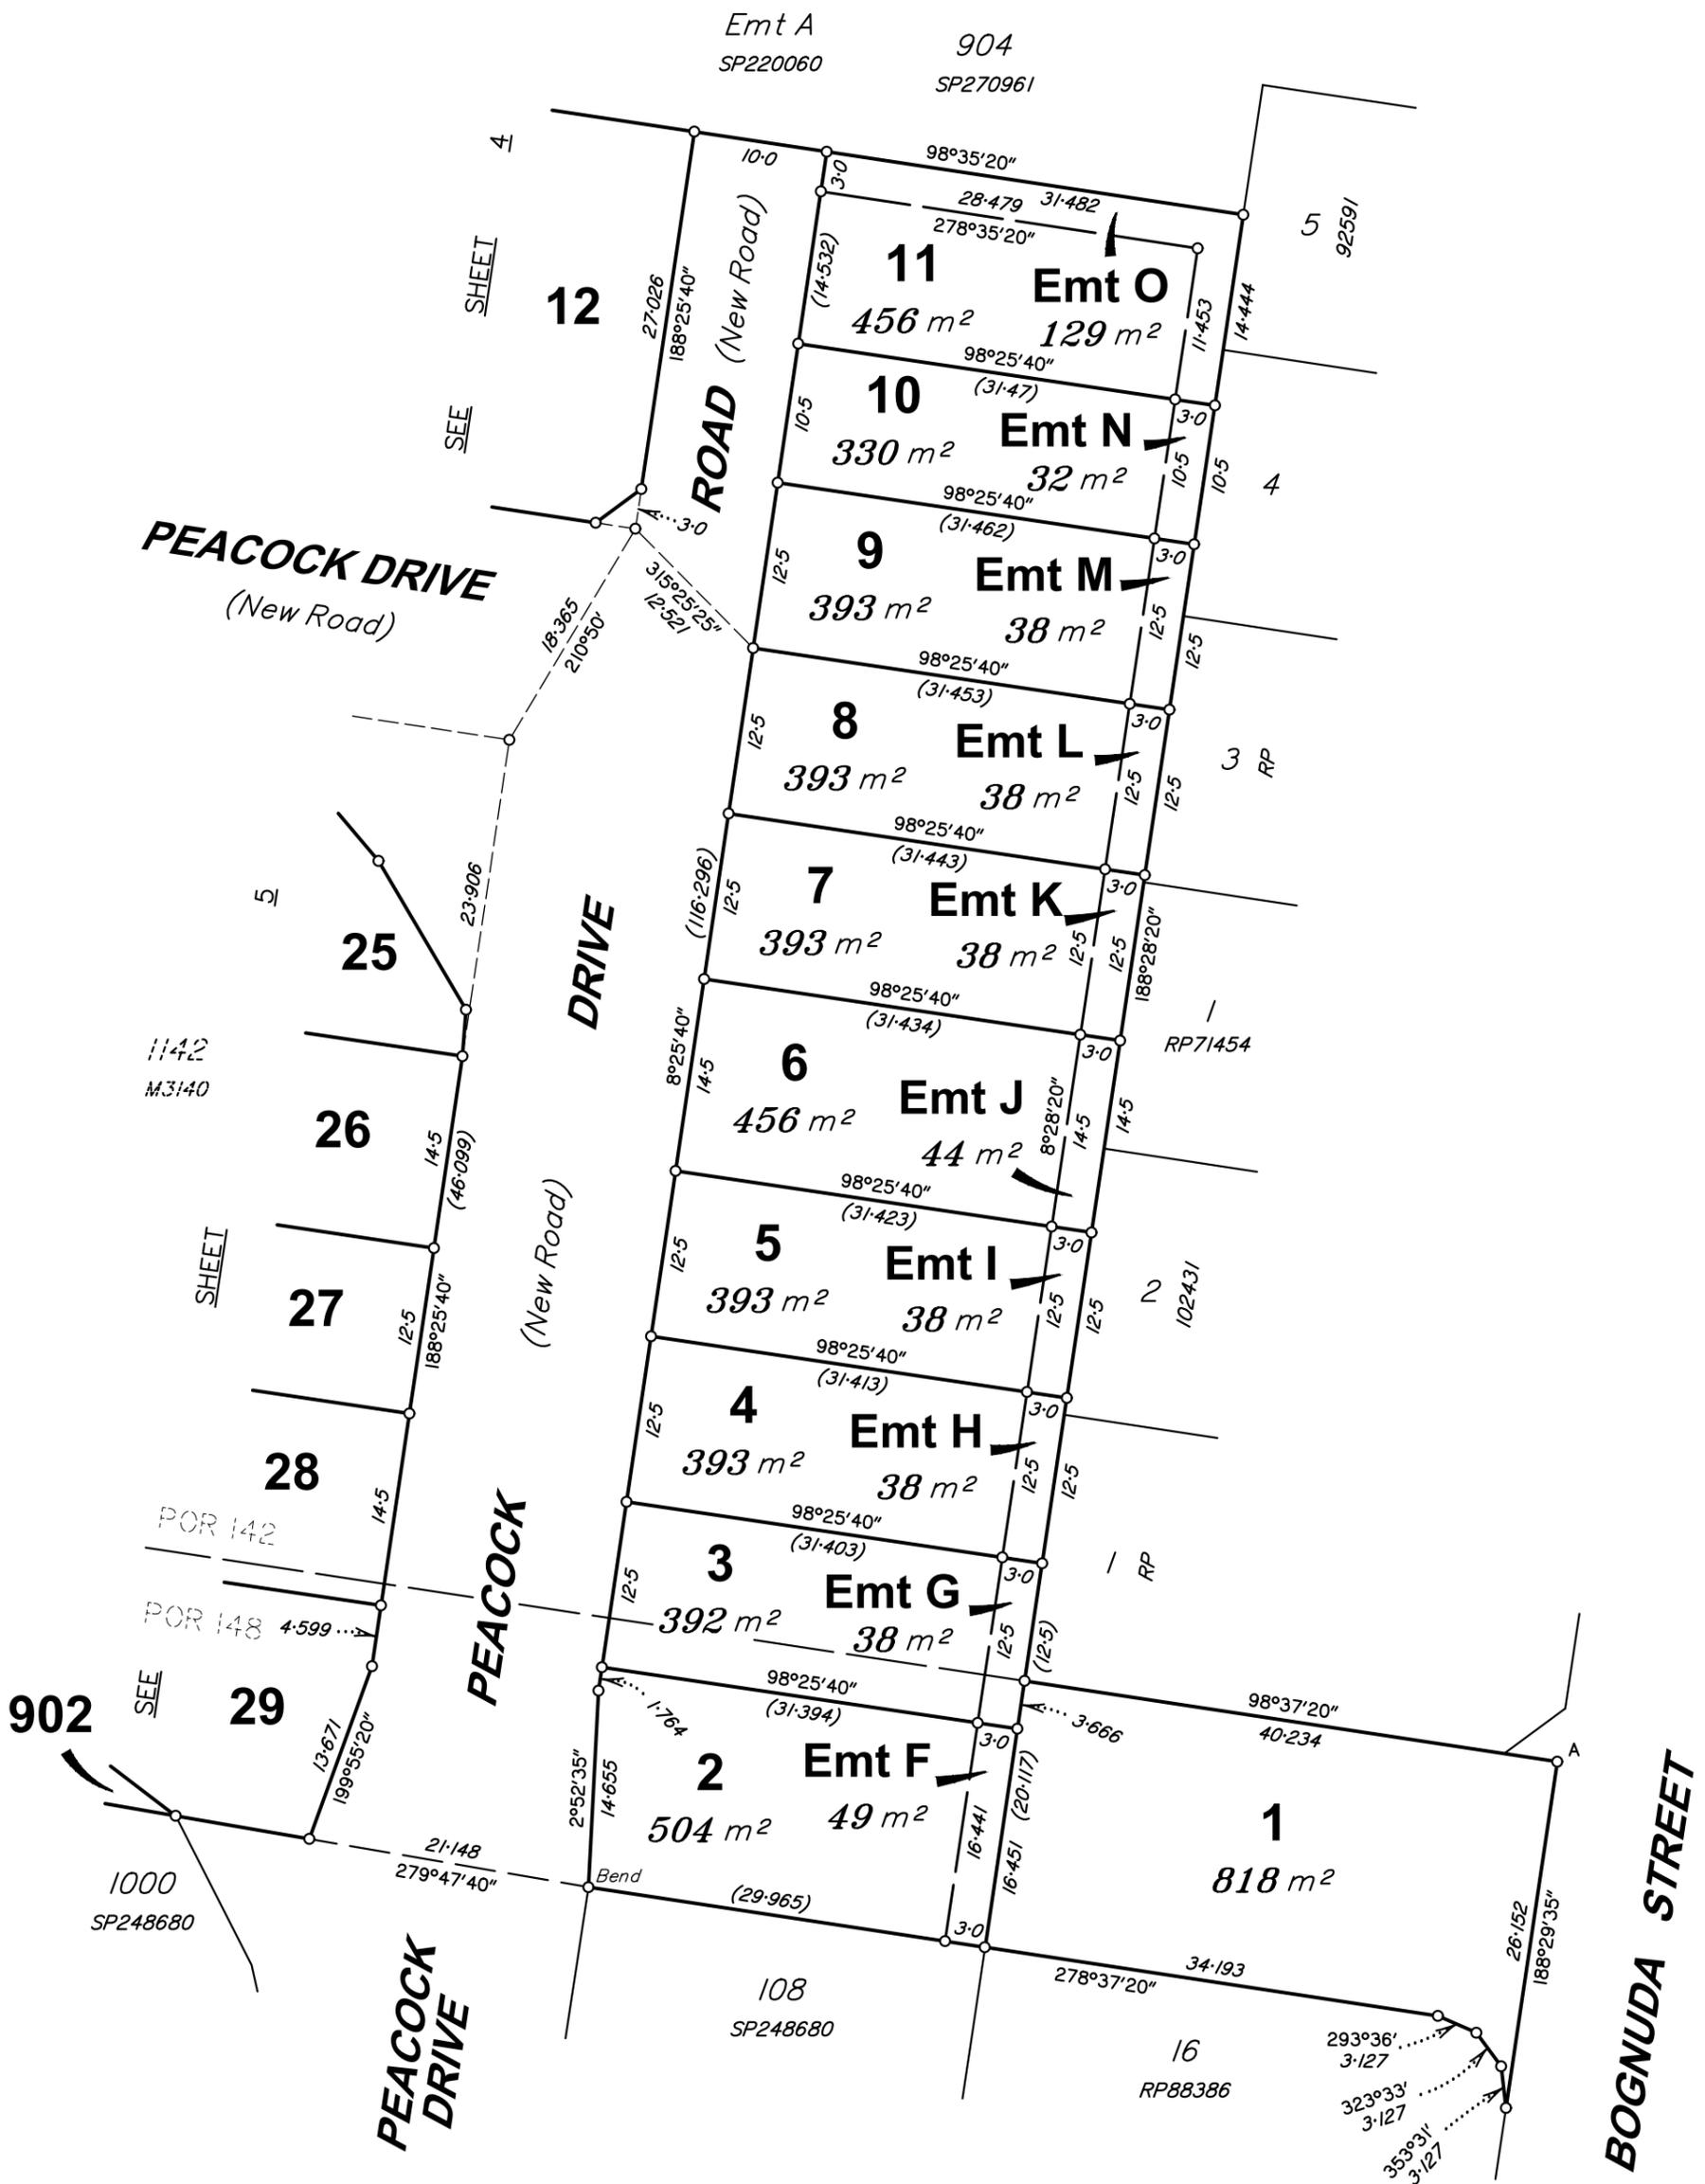


**NOTE!**

This is a disclosure plan (standard format) and the final plan may be subject to change. The proposed lots have not been defined on site, and B.B.H. Pty Ltd Cadastral Surveyor accepts no responsibility for any amendments to location, areas, or shape that may occur during the development process. This plan has been prepared for the purpose of identifying the approximate location and size of registrable interests, and has been derived from information supplied by others. Lot areas may vary by up to 2.0%. This note is an integral part of this plan and no part of the plan may be reproduced without this note.

**BENNETT + BENNETT**  
Prepared by B.B.H Pty Ltd  
Cadastral Surveyor trading as Bennett and Bennett Group.  
**Surveying, Town Planning & Spatial Services.**  
[www.bennettandbennett.com.au](http://www.bennettandbennett.com.au)


Scale 1:500

State copyright reserved.


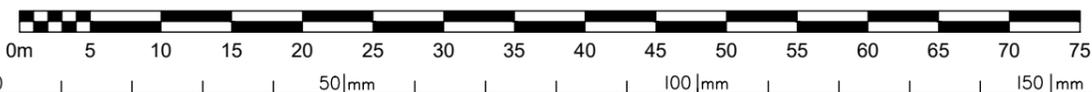


Insert Plan Number **DRAFT SP357820**

**DIAGRAM B**  
Scale 1:250

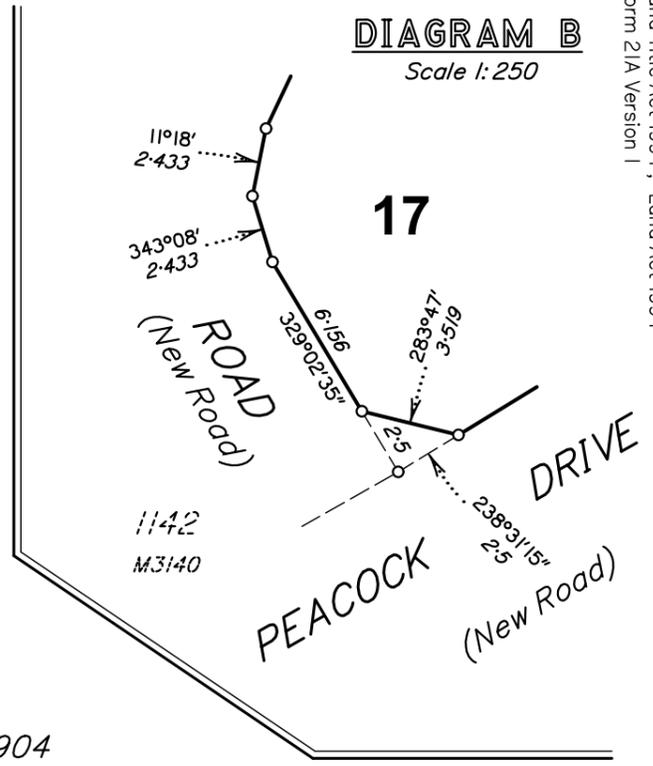

**DIAGRAM C**  
Scale 1:200

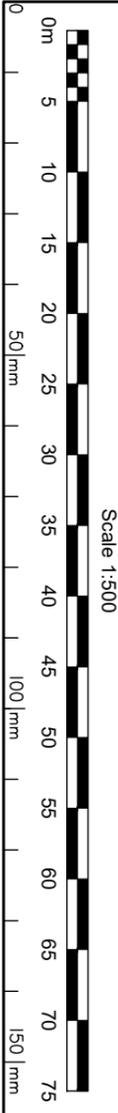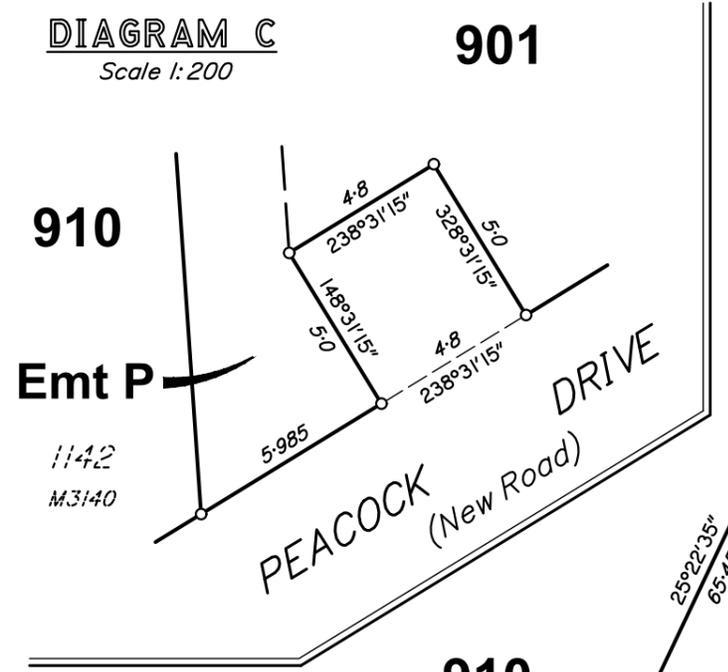


Scale 1:500



Insert  
Plan  
Number  
**DRAFT SP357820**

State copyright reserved.

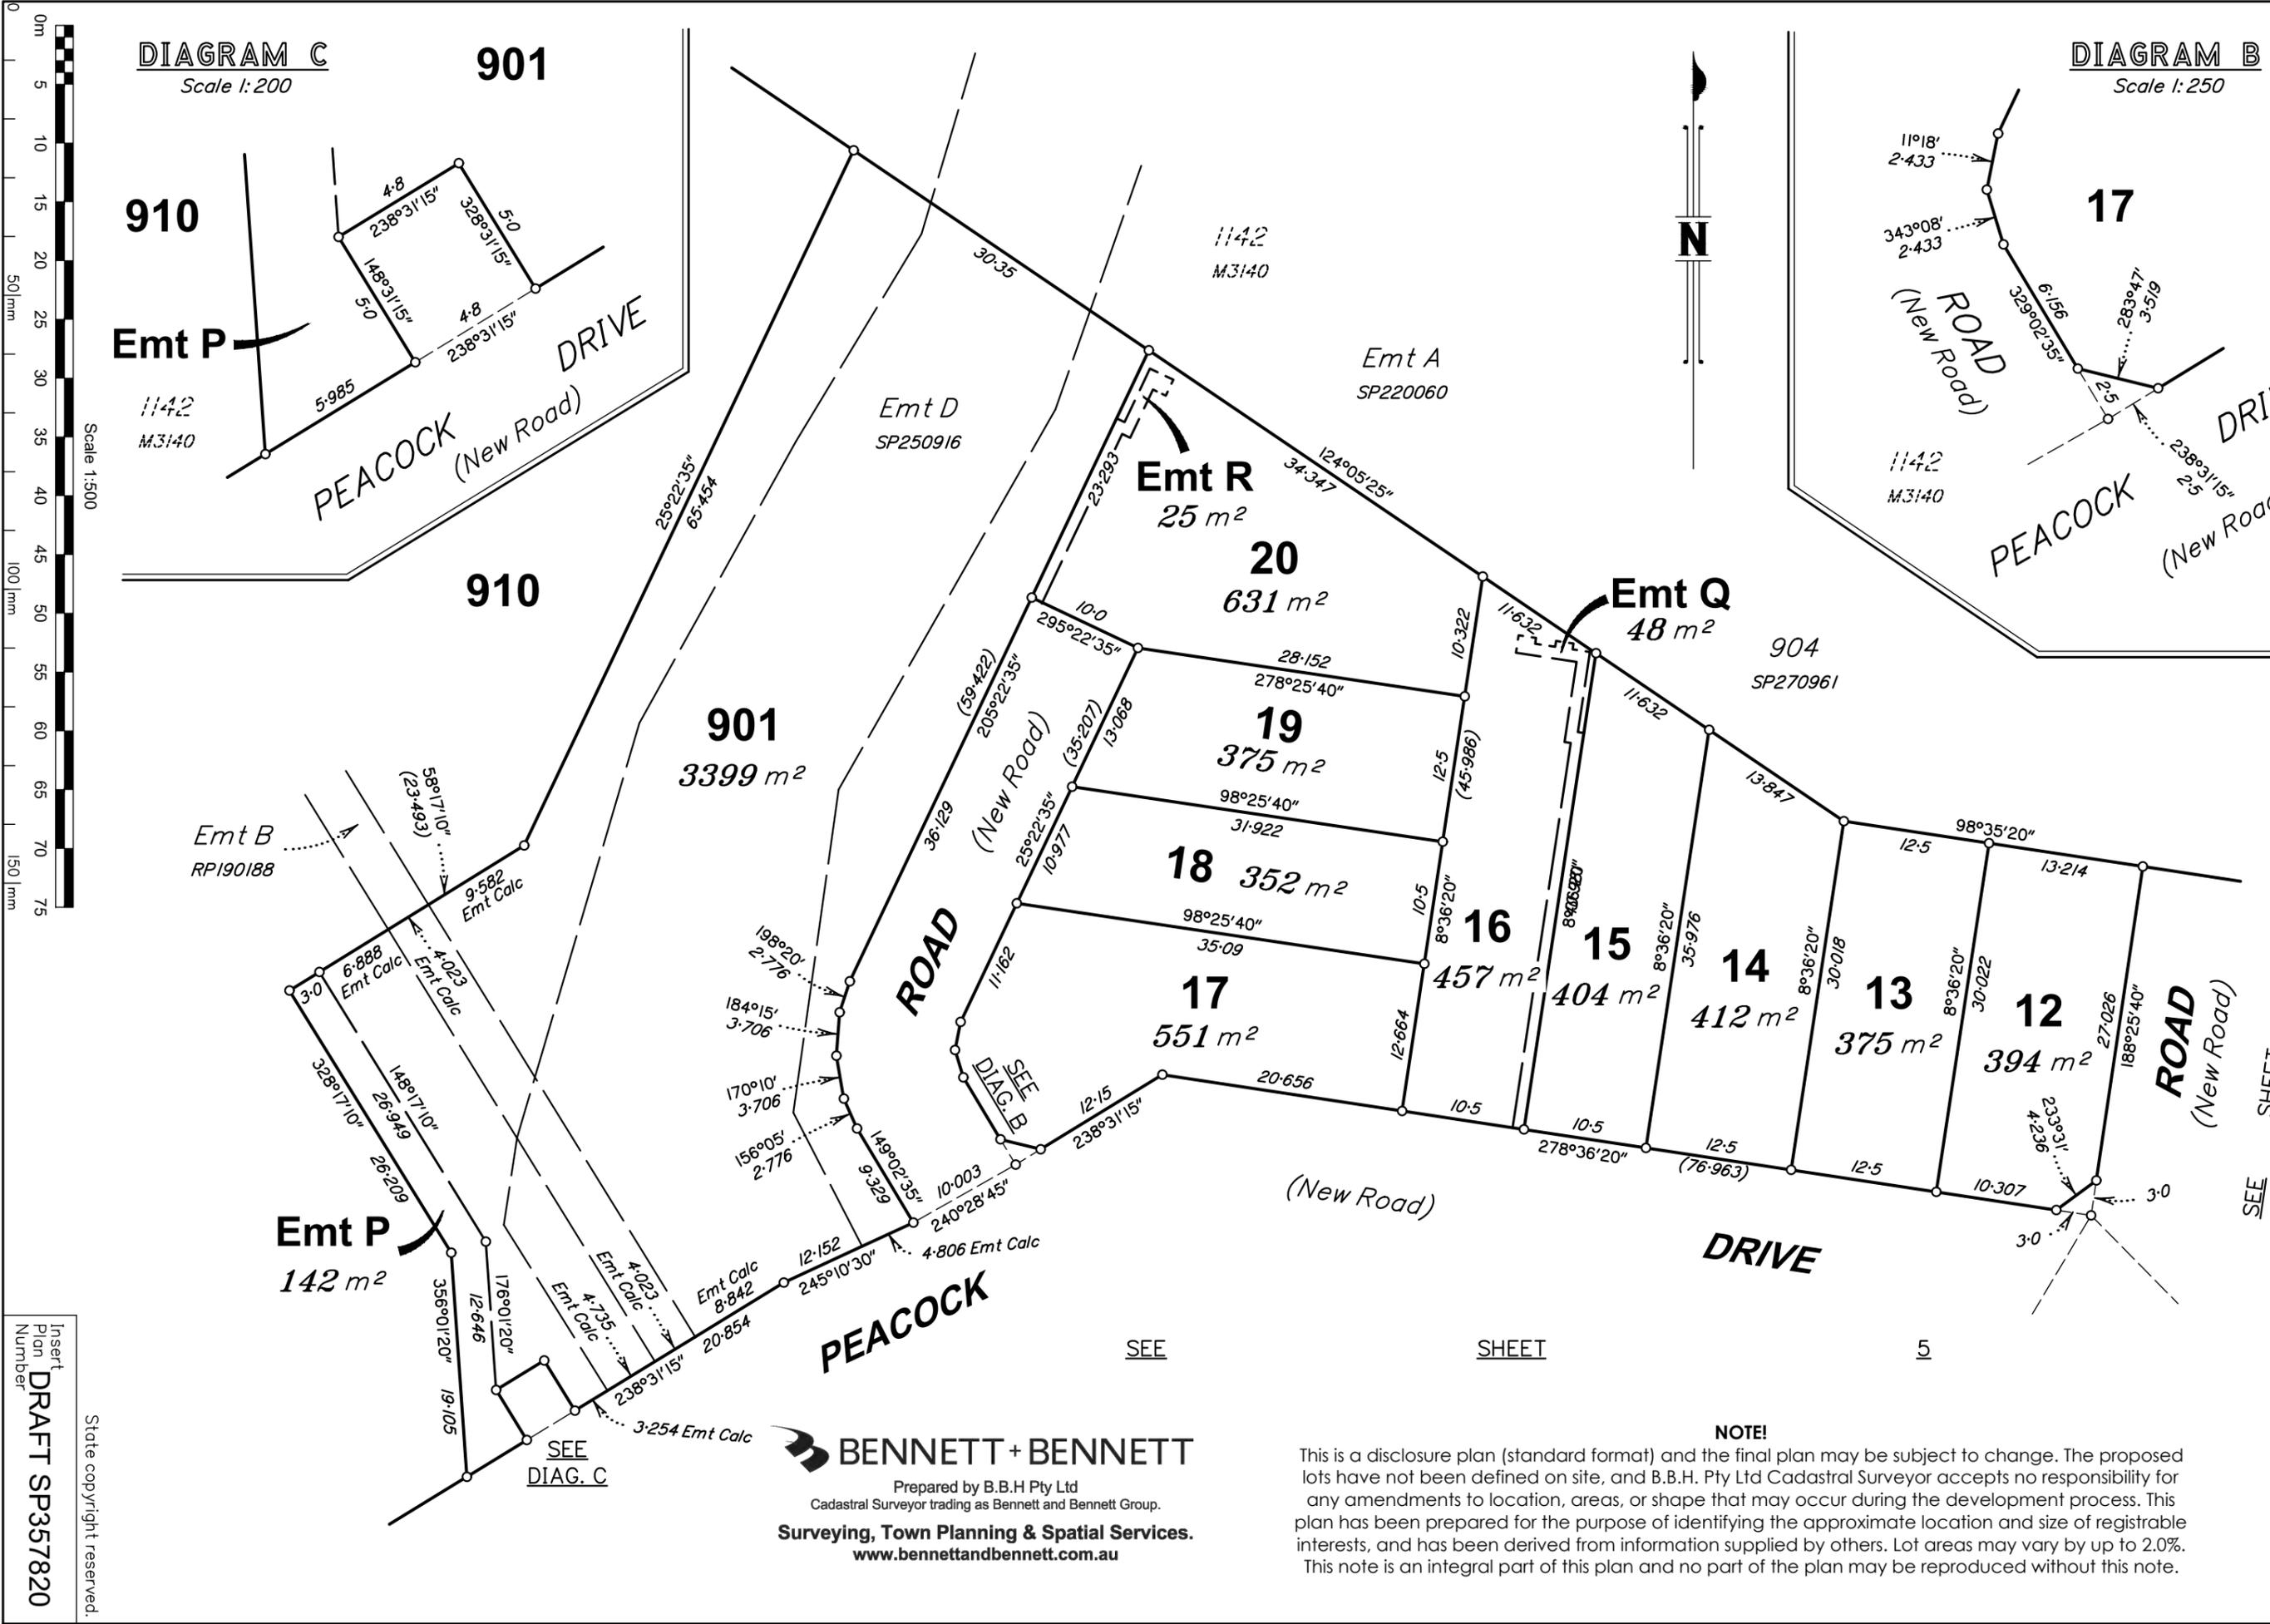

**BENNETT + BENNETT**  
Prepared by B.B.H Pty Ltd  
Cadastral Surveyor trading as Bennett and Bennett Group.  
**Surveying, Town Planning & Spatial Services.**  
[www.bennettandbennett.com.au](http://www.bennettandbennett.com.au)


**NOTE!**

This is a disclosure plan (standard format) and the final plan may be subject to change. The proposed lots have not been defined on site, and B.B.H. Pty Ltd Cadastral Surveyor accepts no responsibility for any amendments to location, areas, or shape that may occur during the development process. This plan has been prepared for the purpose of identifying the approximate location and size of registrable interests, and has been derived from information supplied by others. Lot areas may vary by up to 2.0%. This note is an integral part of this plan and no part of the plan may be reproduced without this note.




**DIAGRAM D**

Scale 1:250

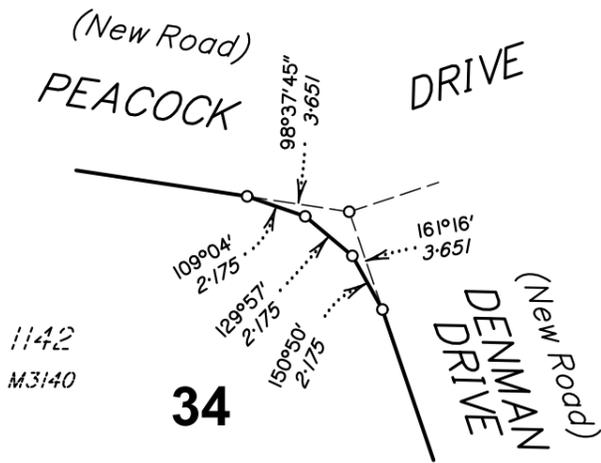


**DIAGRAM E**

Scale 1:250

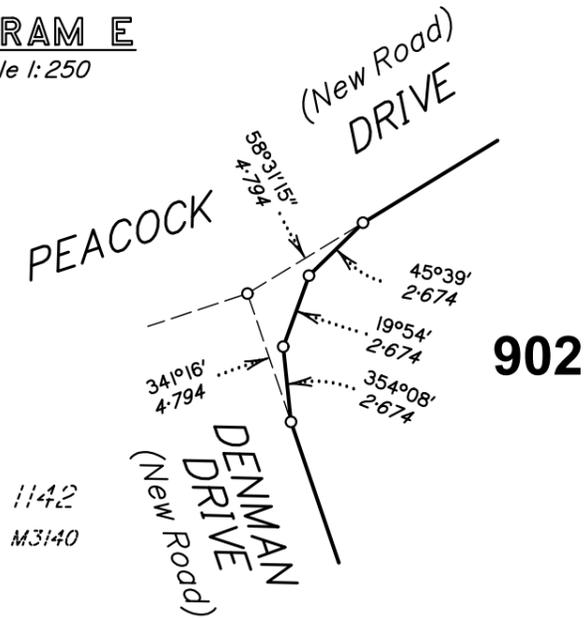


**DIAGRAM F**

Scale 1:250

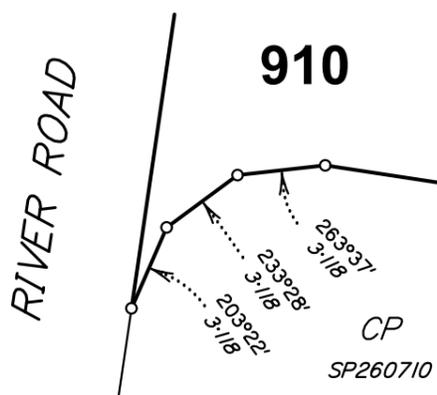


**DIAGRAM H**

Scale 1:500

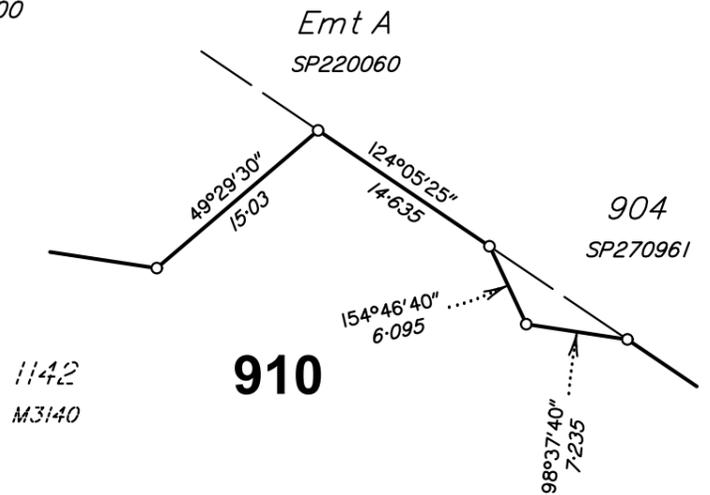

**DIAGRAM G**

Scale 1:750

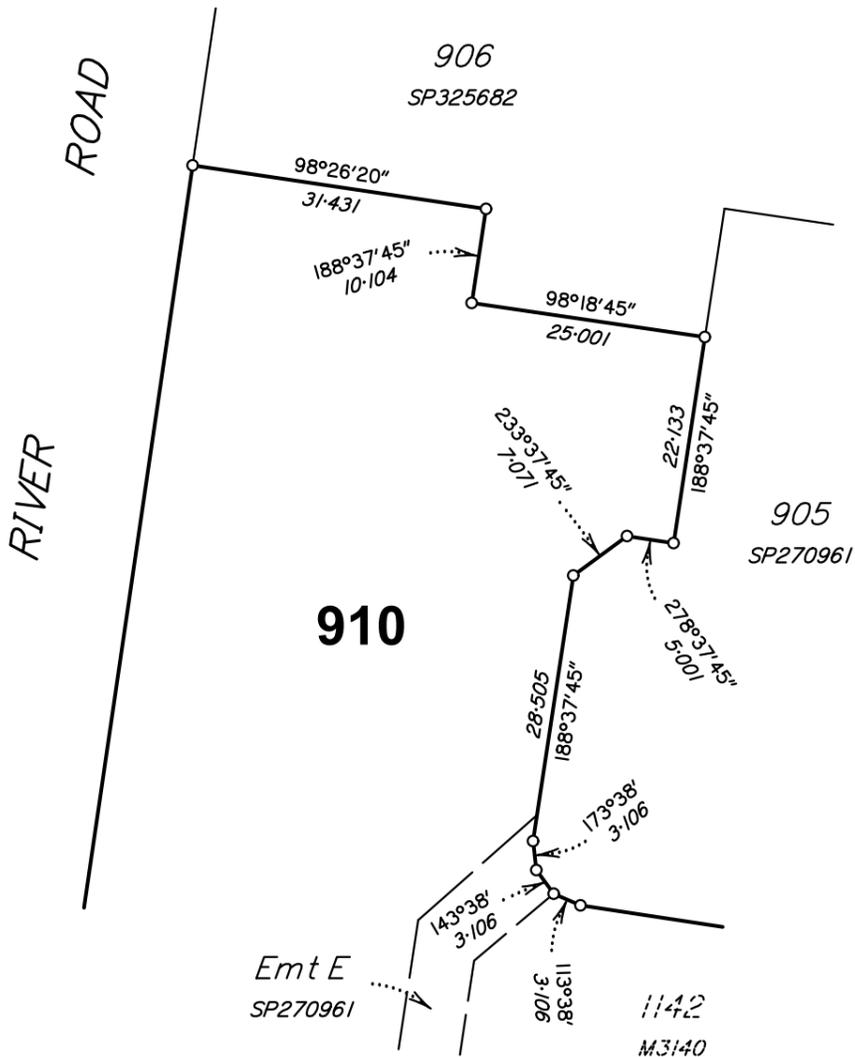

**BENNETT + BENNETT**  
Prepared by B.B.H Pty Ltd  
Cadastral Surveyor trading as Bennett and Bennett Group.  
**Surveying, Town Planning & Spatial Services.**  
[www.bennettandbennett.com.au](http://www.bennettandbennett.com.au)

**NOTE!**

This is a disclosure plan (standard format) and the final plan may be subject to change. The proposed lots have not been defined on site, and B.B.H. Pty Ltd Cadastral Surveyor accepts no responsibility for any amendments to location, areas, or shape that may occur during the development process. This plan has been prepared for the purpose of identifying the approximate location and size of registrable interests, and has been derived from information supplied by others. Lot areas may vary by up to 2.0%. This note is an integral part of this plan and no part of the plan may be reproduced without this note.

State copyright reserved.

Insert Plan Number **DRAFT SP357820**